



LEGEND - Landscaping

Proposed Landscaping

Existing and Retained Landscaping

N.B: All planting is to be completed within the first planting season after the house is completed.

Proposed Landscaping Key:

No.	Type	Status	Height
A.	Alder	New	2-2.5m
B.	Alder	New	2-2.5m
C.	Ash	New	2-2.5m
D.	Ash	New	2-2.5m
E.	Laurel	New	1-1.5m
F.	Sycamore	New	2-2.5m
G.	Beech	New	1-1.5m
H.	Silver Birch	New	2-2.5m
I.	Silver Birch	New	2-2.5m
J.	Ash	New	2-2.5m
K.	Ash	New	2-2.5m
L.	Alder	New	2-2.5m

Planning Department
19 NOV 2014
Cork County Council
County Hall
Cork.

NO. 1
NO. 2
NO. 3

Scale for Planning Permission
Scale for Approval
NO. 4

DATE
REVISED
DATE

NO. 1
NO. 2
NO. 3

Scale for Planning Permission
Scale for Approval
NO. 4

DATE
REVISED
DATE

NO. 1
NO. 2
NO. 3

Scale for Planning Permission
Scale for Approval
NO. 4

DATE
REVISED
DATE

Gerald McCarthy REGISTERED ARCHITECT

Architect,
McCarthy,
100, Grafton,
Dublin 2.


Phone: 01 250 0000
Fax: 01 250 0001
Email: gerald@mcCarthy.ie

Client: O'Leary
Drawing No.:
Date:

Scale: 1:500
Date: 19 NOV 2014
Drawing No.:
Date:

AD01

146468-19/11/2014-Site Layout

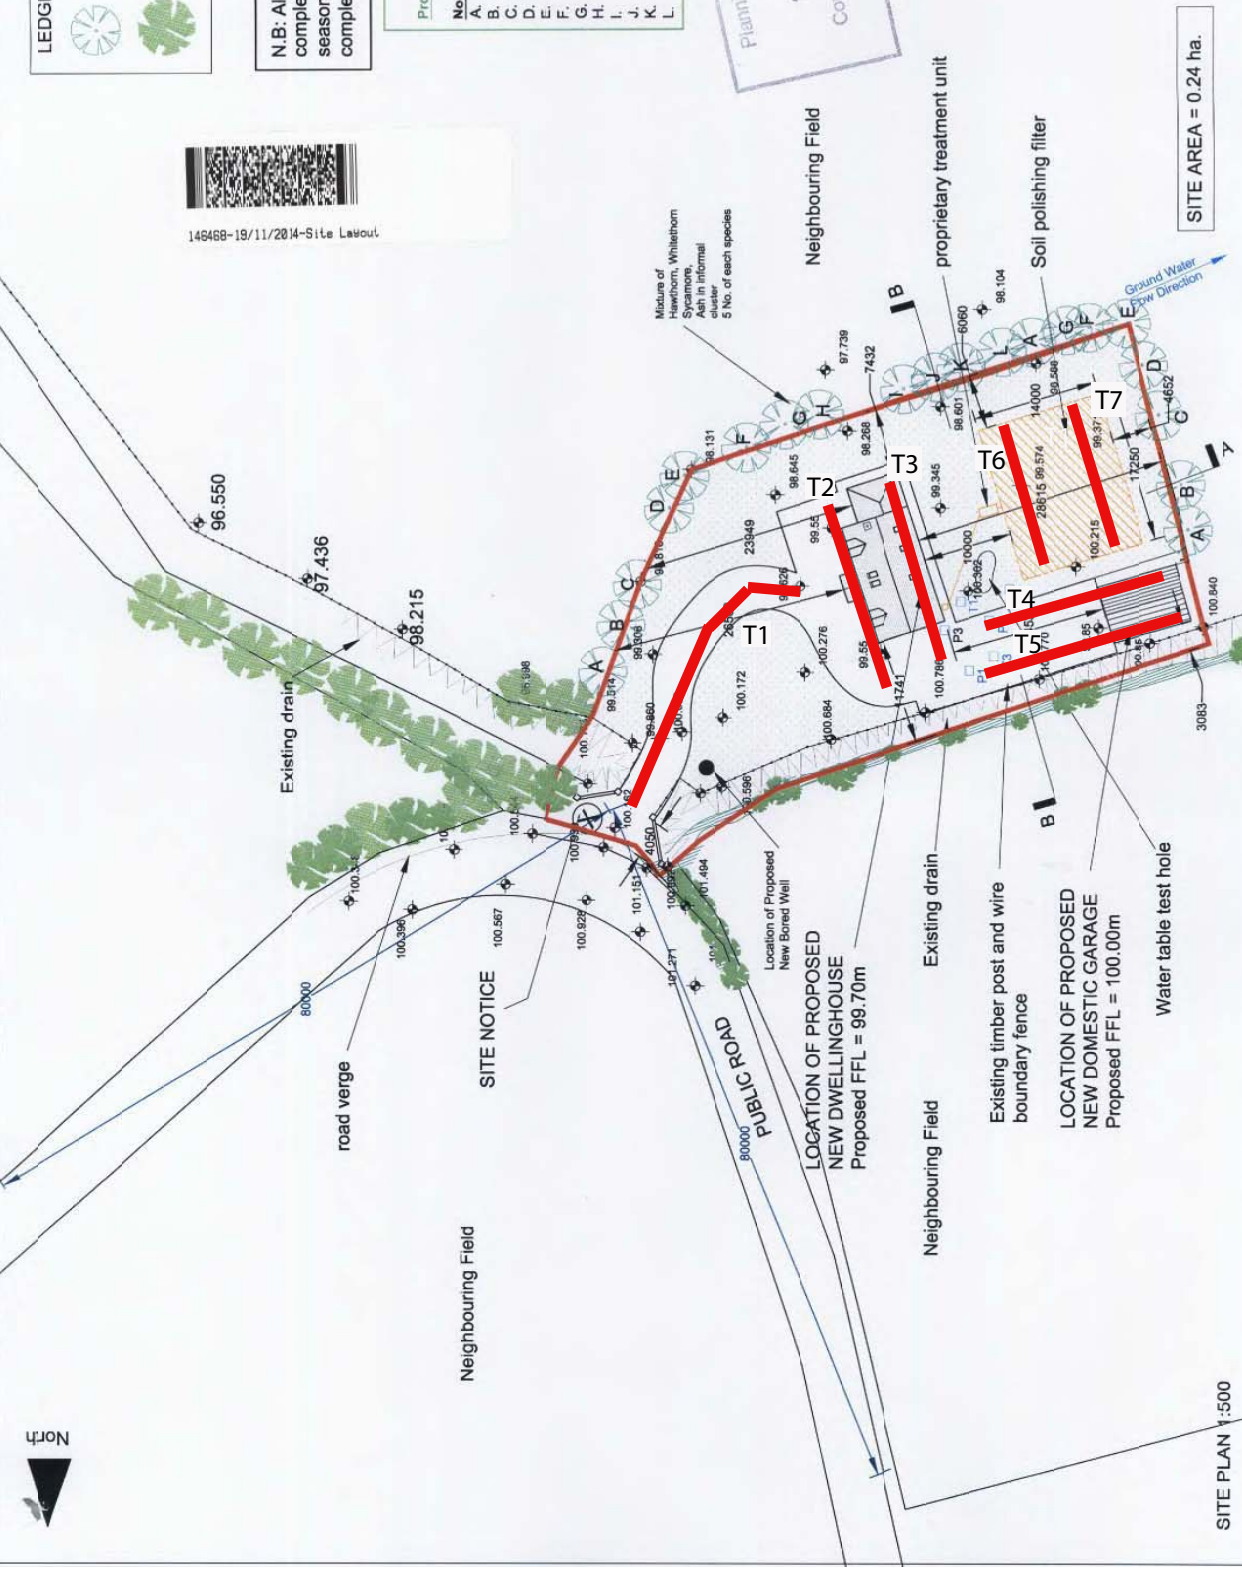

SITE AREA = 0.24 ha.

SITE PLAN 1:500