
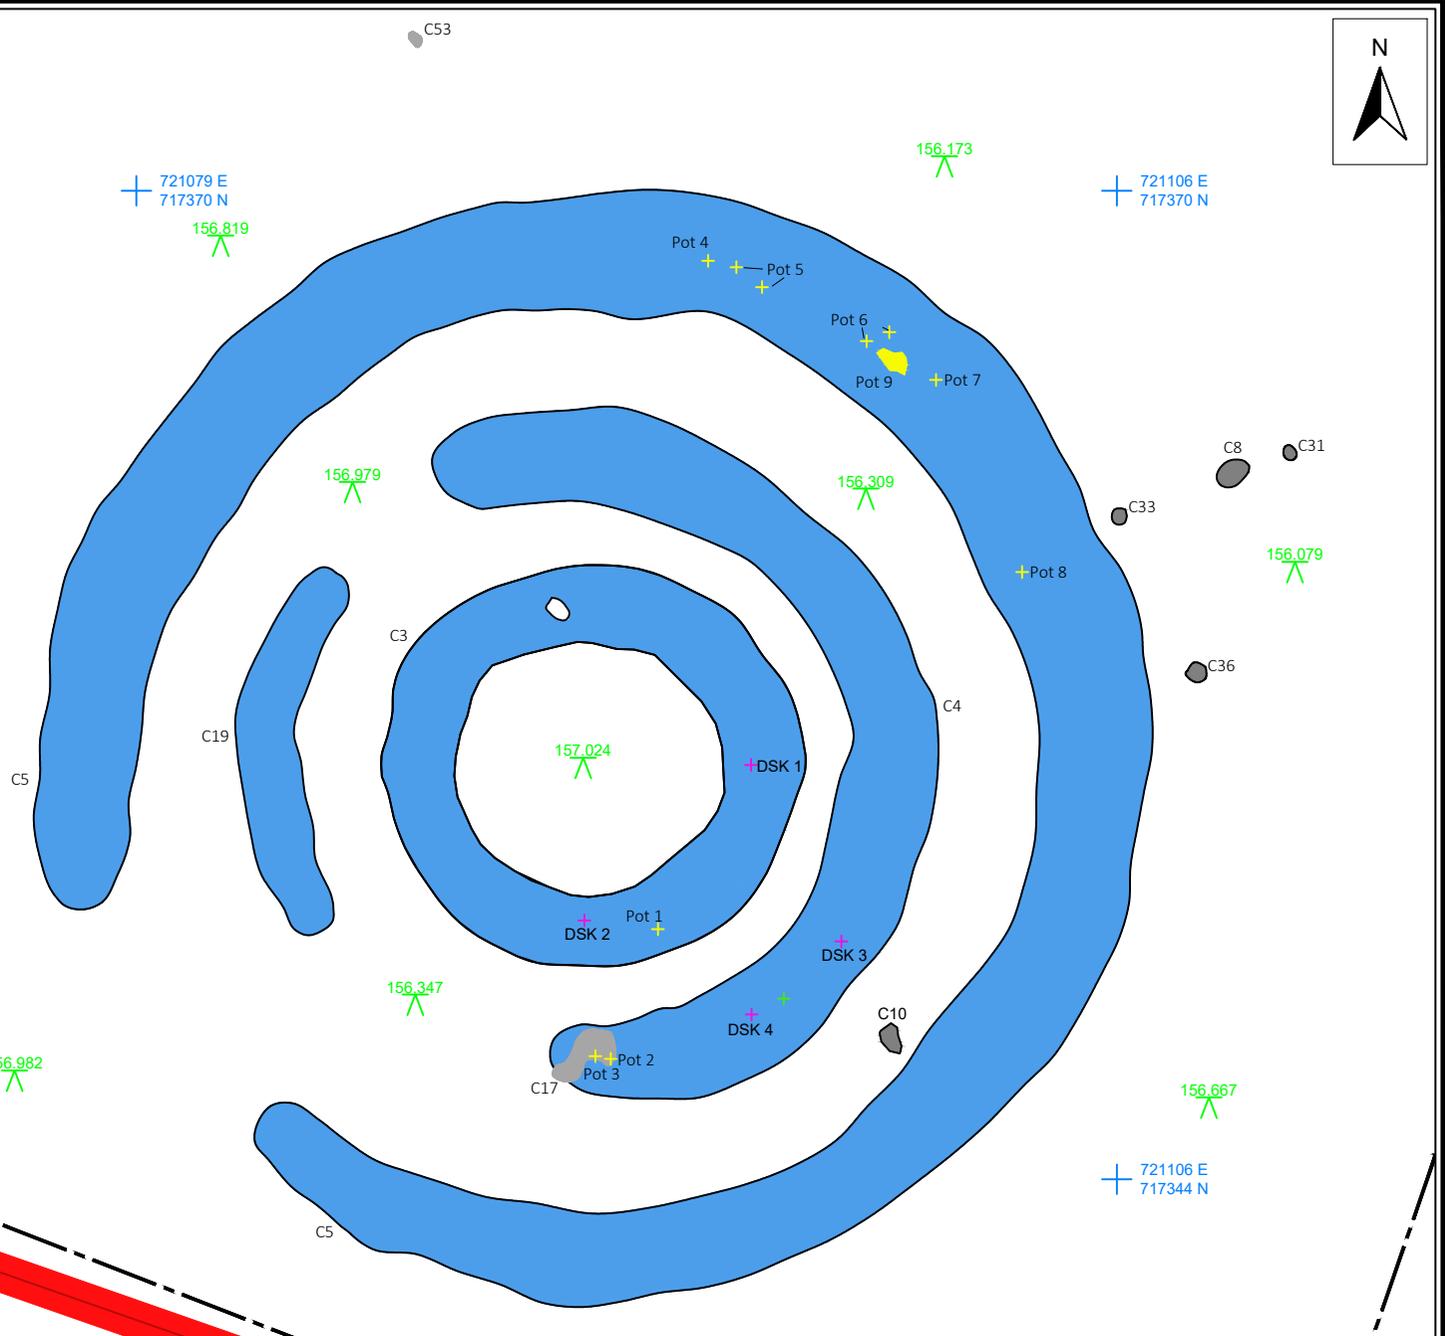


Legend	
CXX	Cut number
CXX	Find number
xx.xx	Level - meters OD
xxxxxx E xxxxxx N	National Grid Reference
●	Spread
●	Ditch
●	Pit
+	Find Spot - Pottery
+	Find Spot - Whetstone
+	Find Spot - DSK
⊖	Stone

 

	Title	Site plan	Scale	As Shown@A4	Drawn by	DM/KOM/EP	
	Project	Powerscourt Demesne, Enniskerry, Co. Wicklow	Date	12/04/19	Checked by	MnIC	
	Client	Lota View Holdings Ltd	Job no.	J3204	Fig.	4	Rev.